

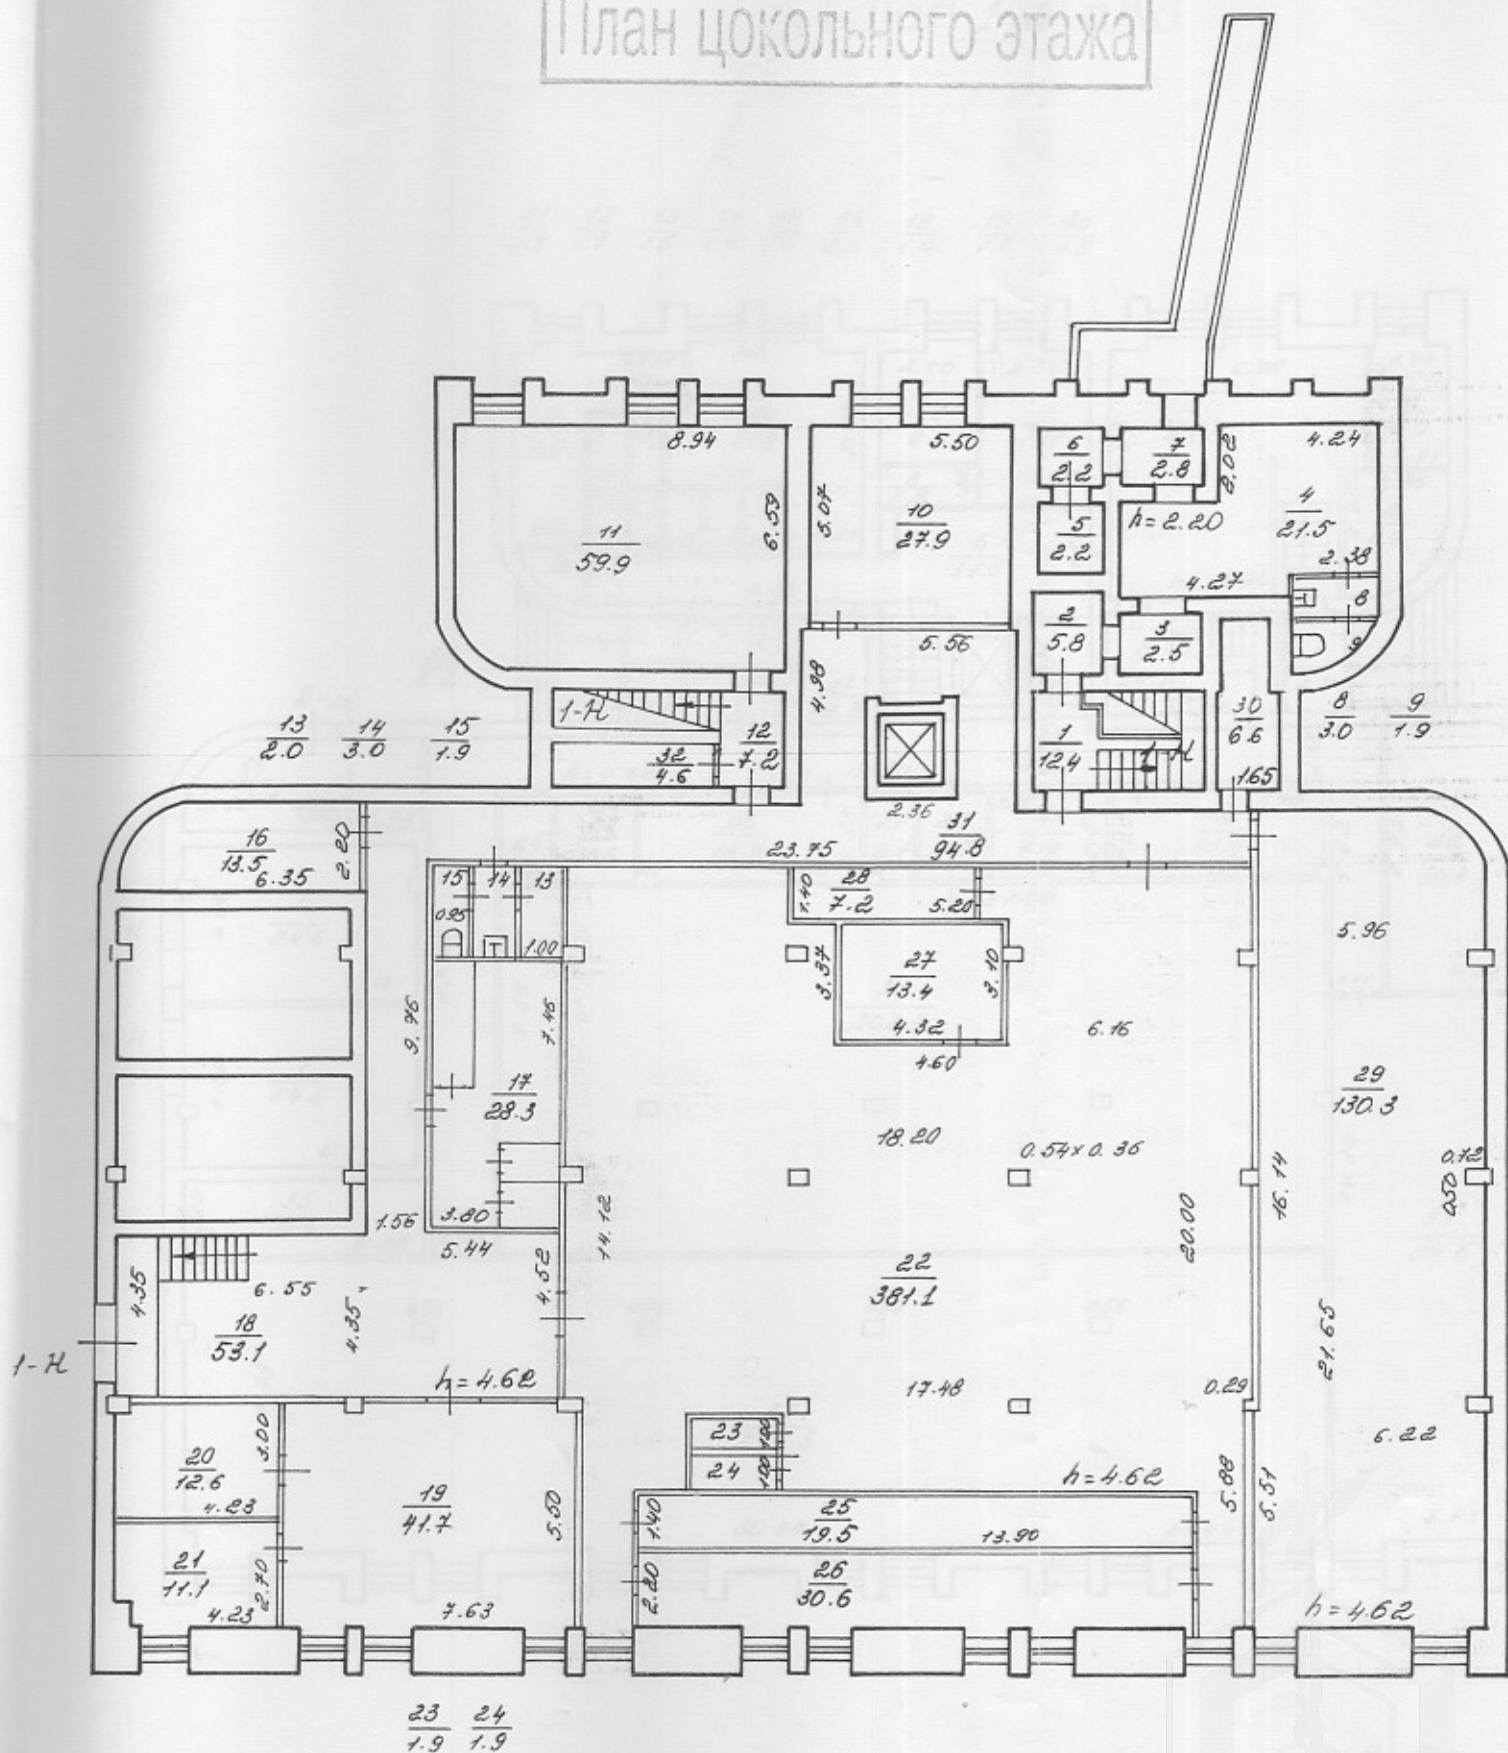


План цокольного этажа

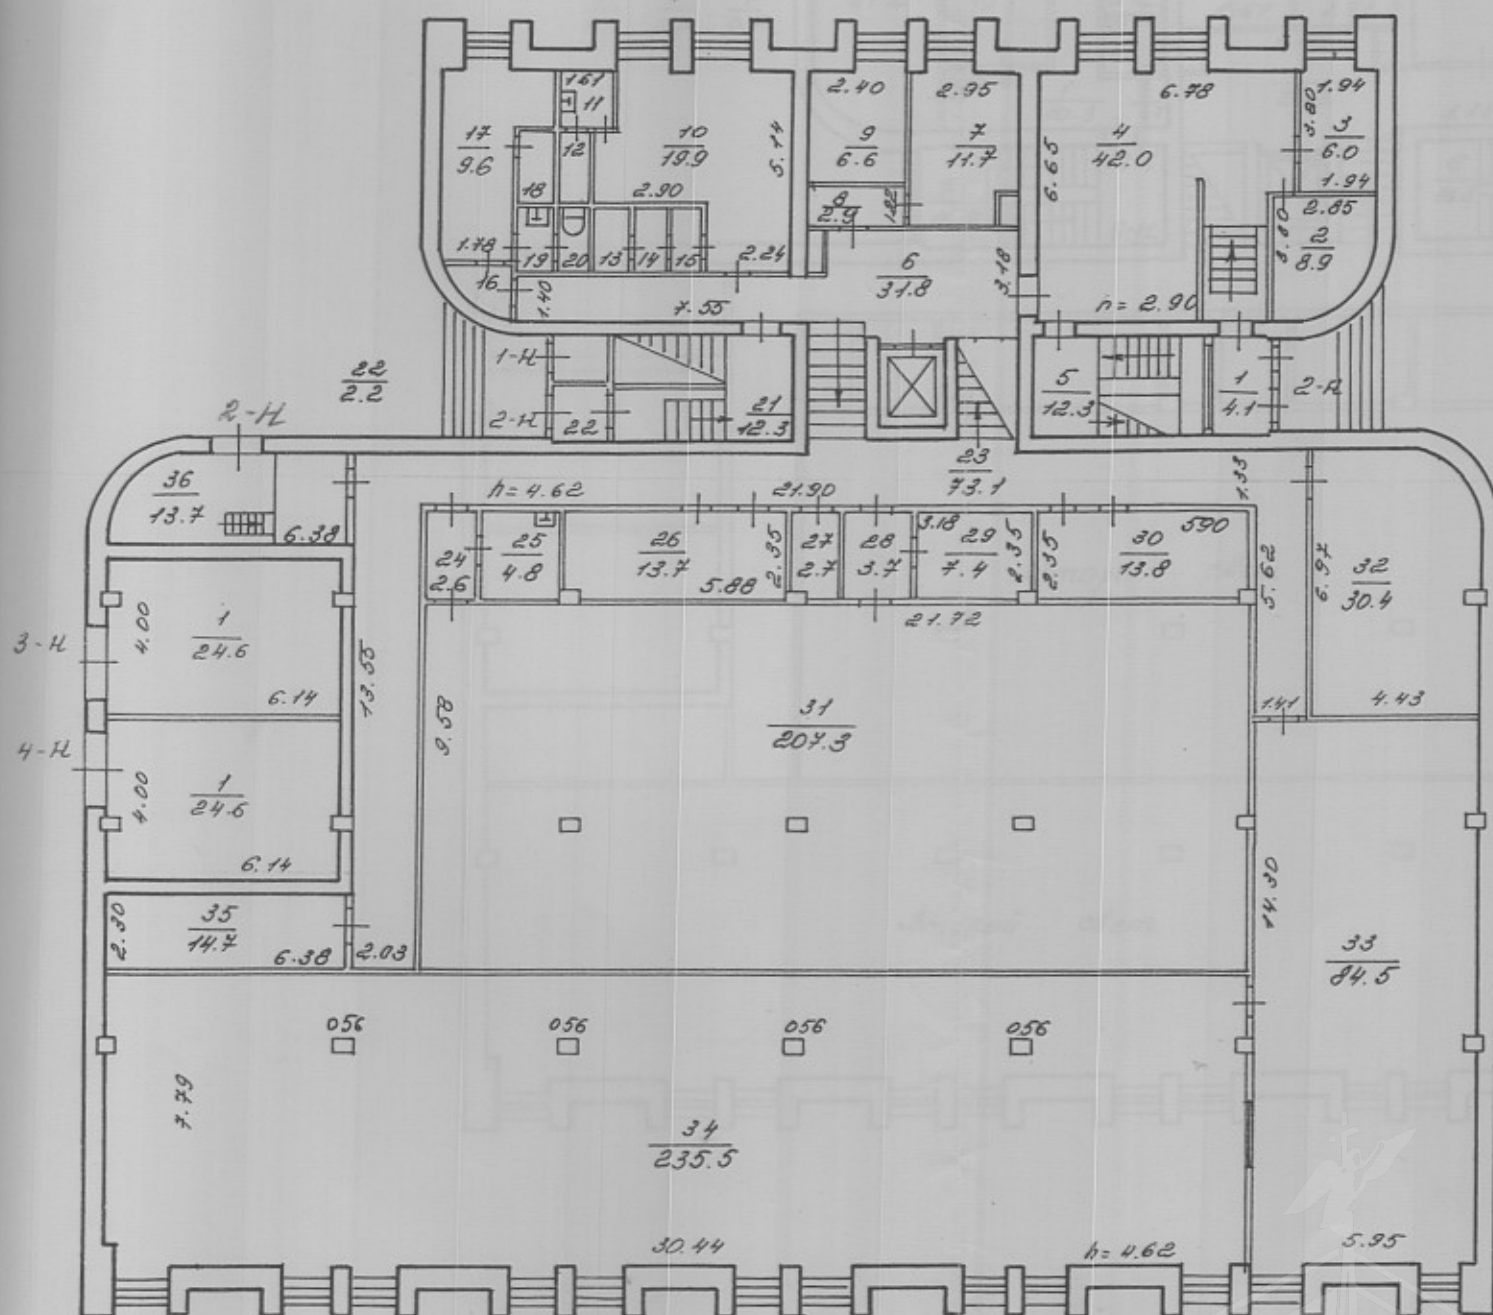


$$\frac{11}{1.9} \quad \frac{12}{1.7} \quad \frac{13}{1.5} \quad \frac{14}{1.6} \quad \frac{15}{1.6} \quad \frac{16}{2.5} \quad \frac{18}{1.7} \quad \frac{19}{1.6} \quad \frac{20}{1.5}$$


План 2 этажа

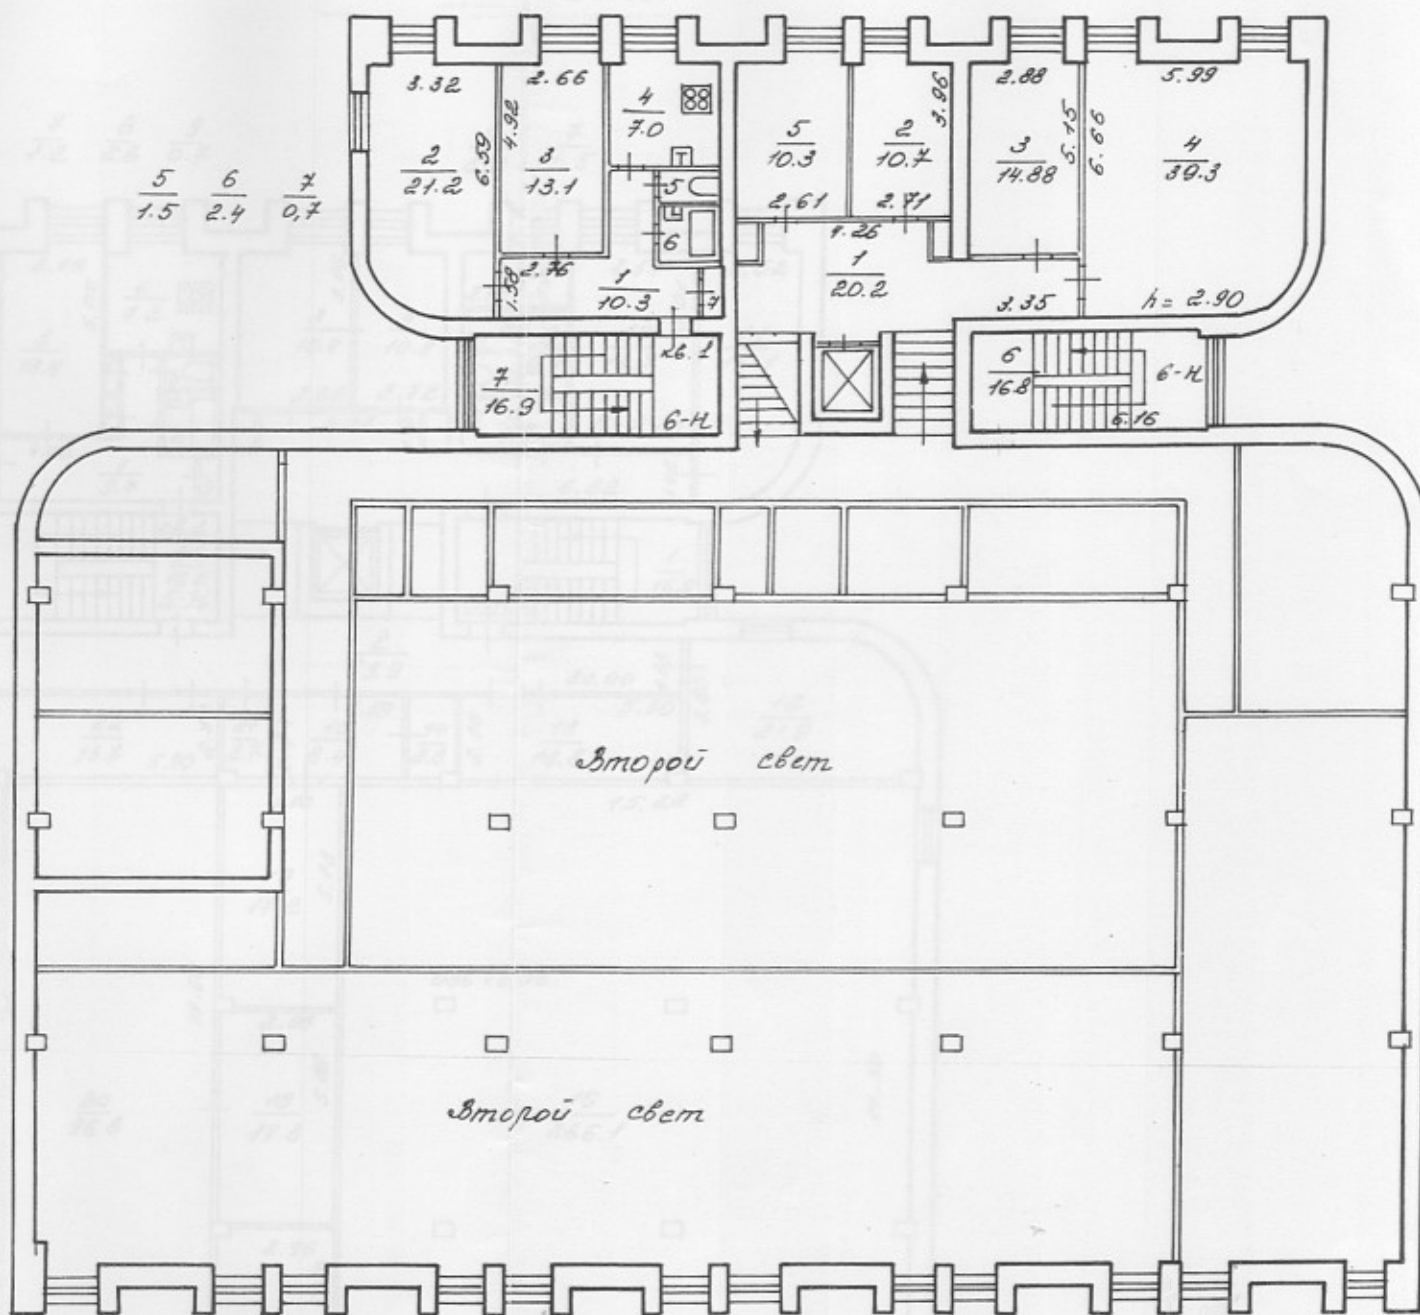


проектирование

Лист № 3
2 от

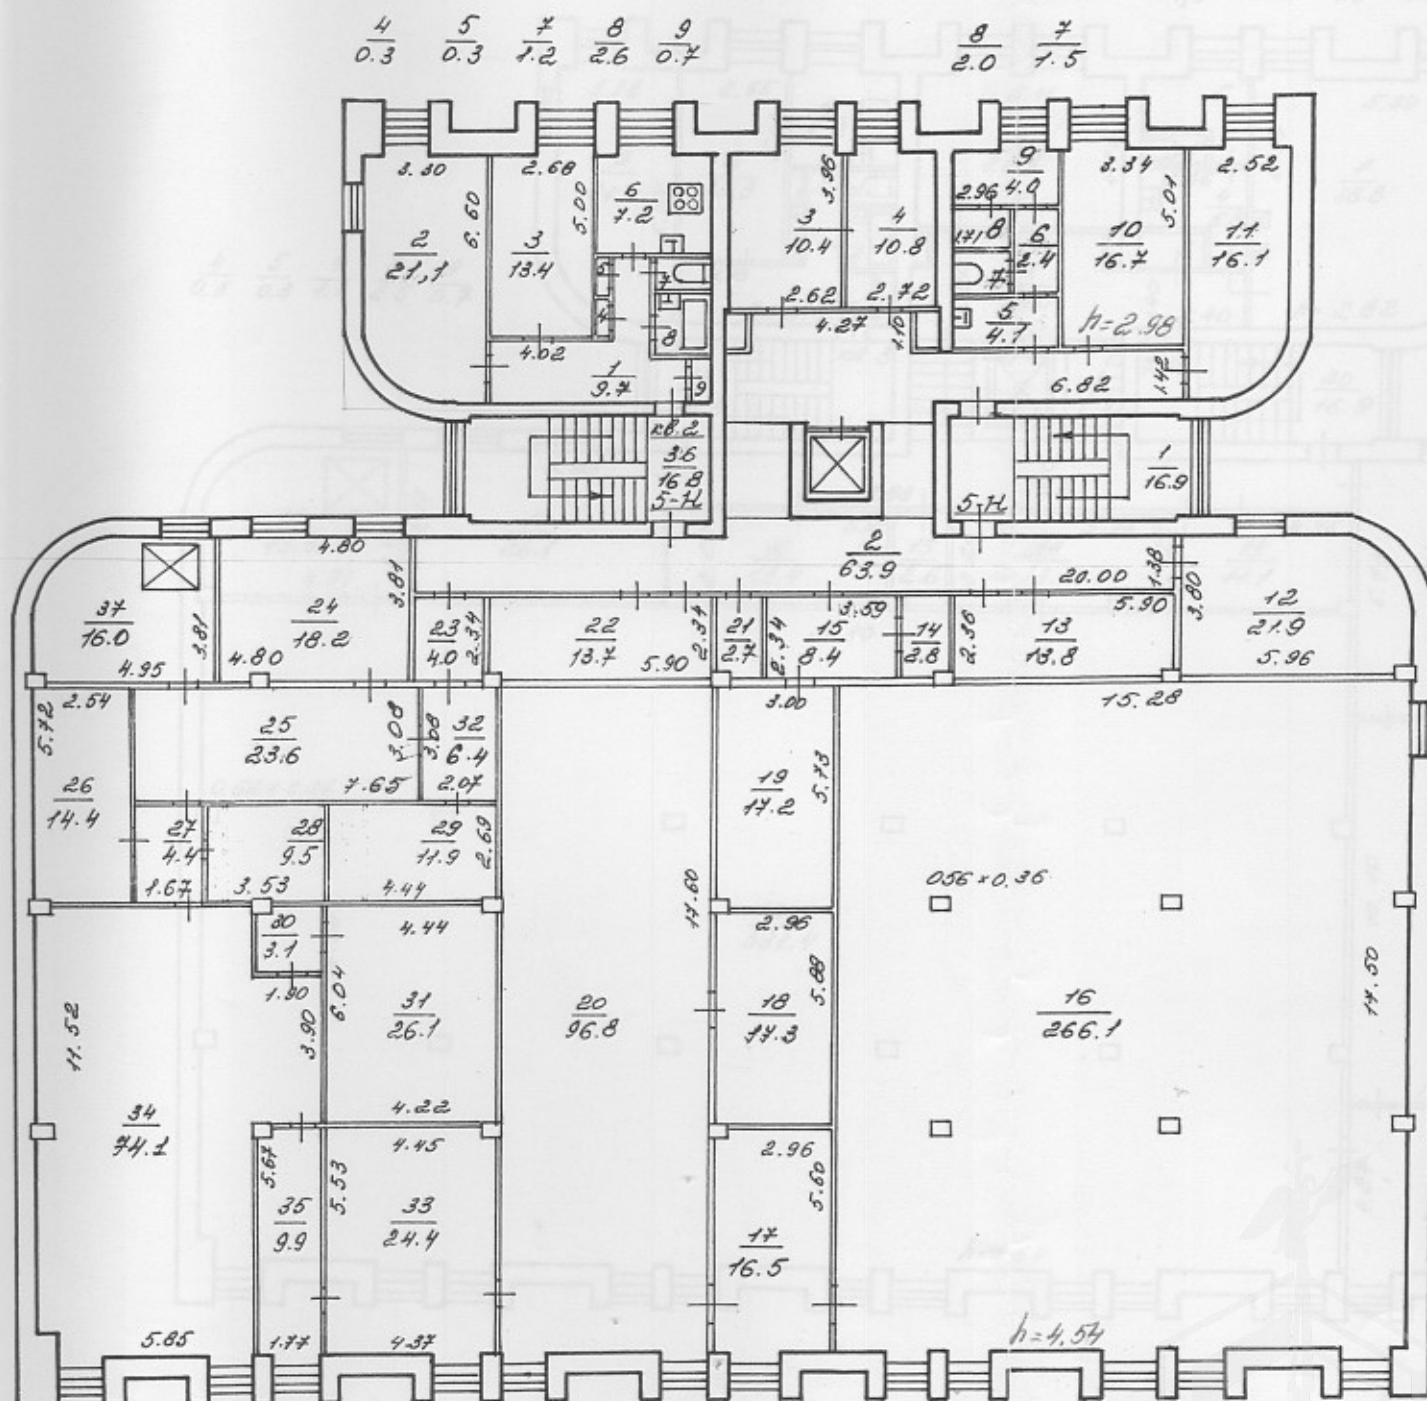


План 4 этажа

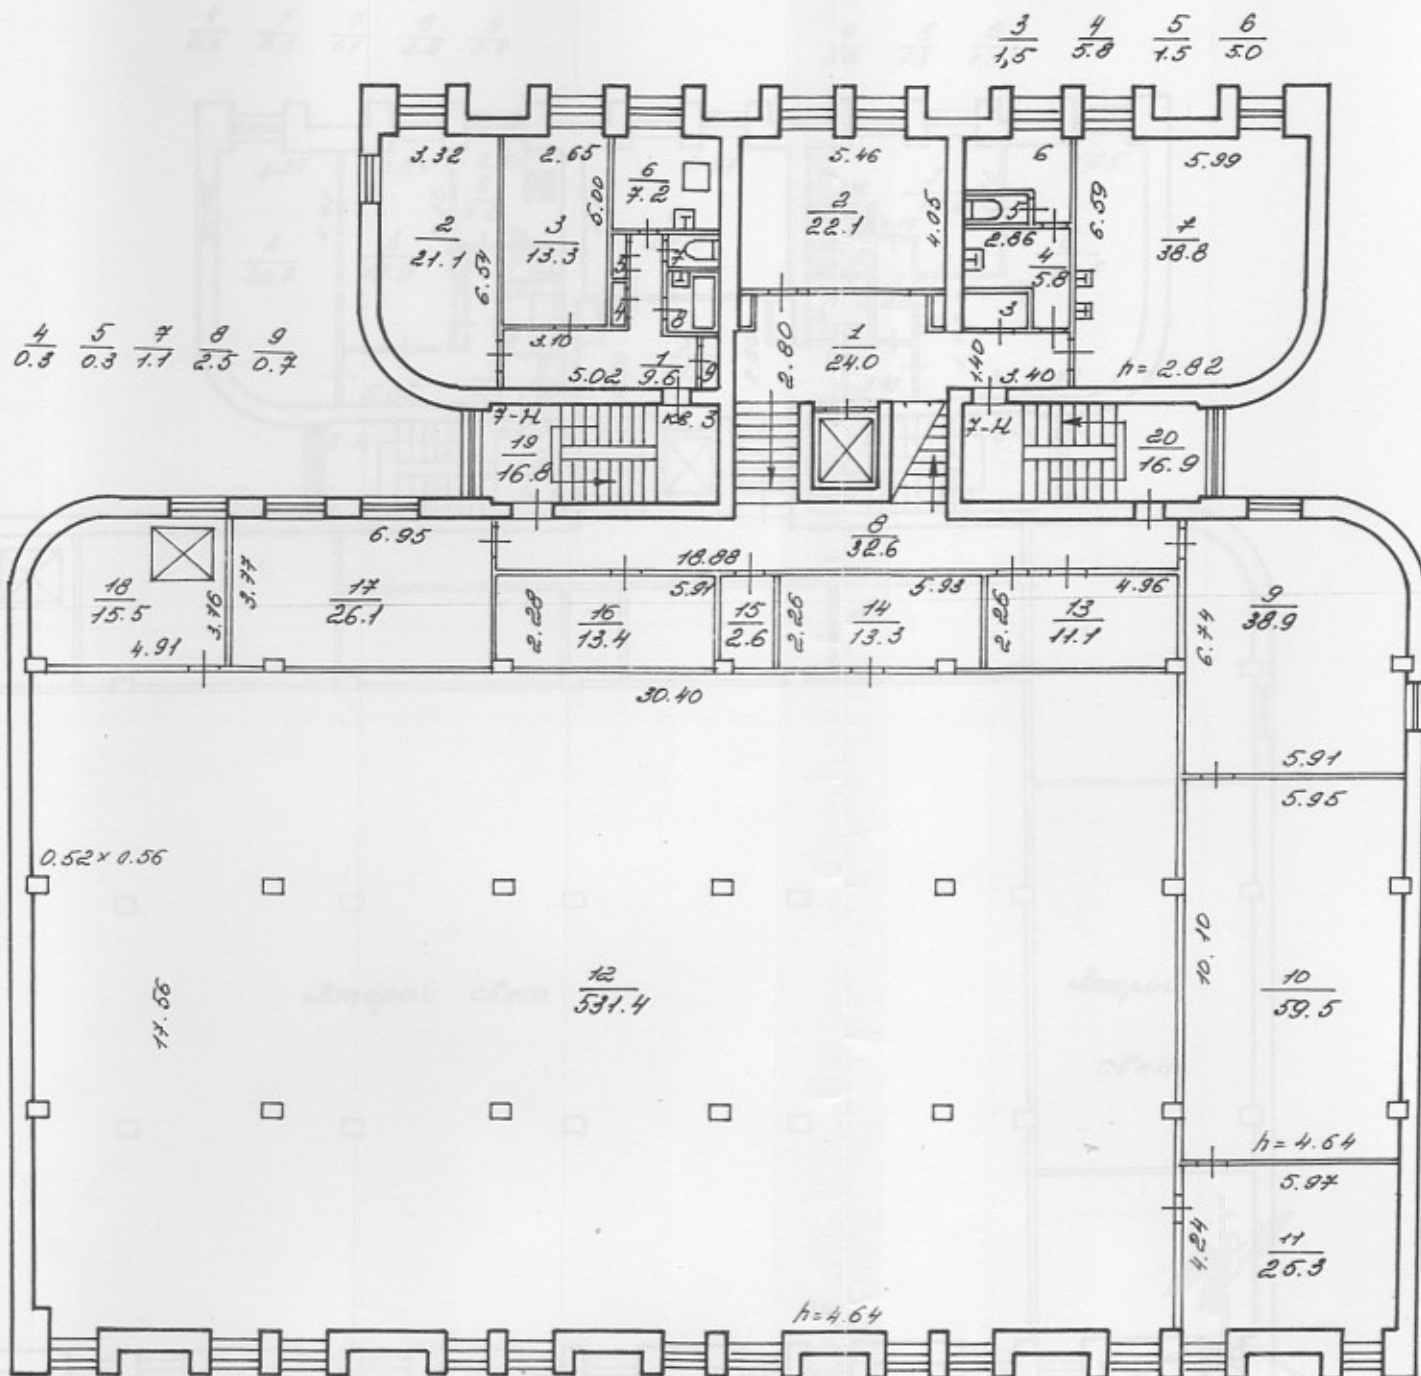



План 5 этажа

$\frac{4}{0.3}$ $\frac{5}{0.3}$ $\frac{7}{1.1}$ $\frac{8}{2.3}$ $\frac{9}{0.7}$

$\frac{4}{3.0}$ $\frac{5}{1.5}$ $\frac{6}{1.5}$

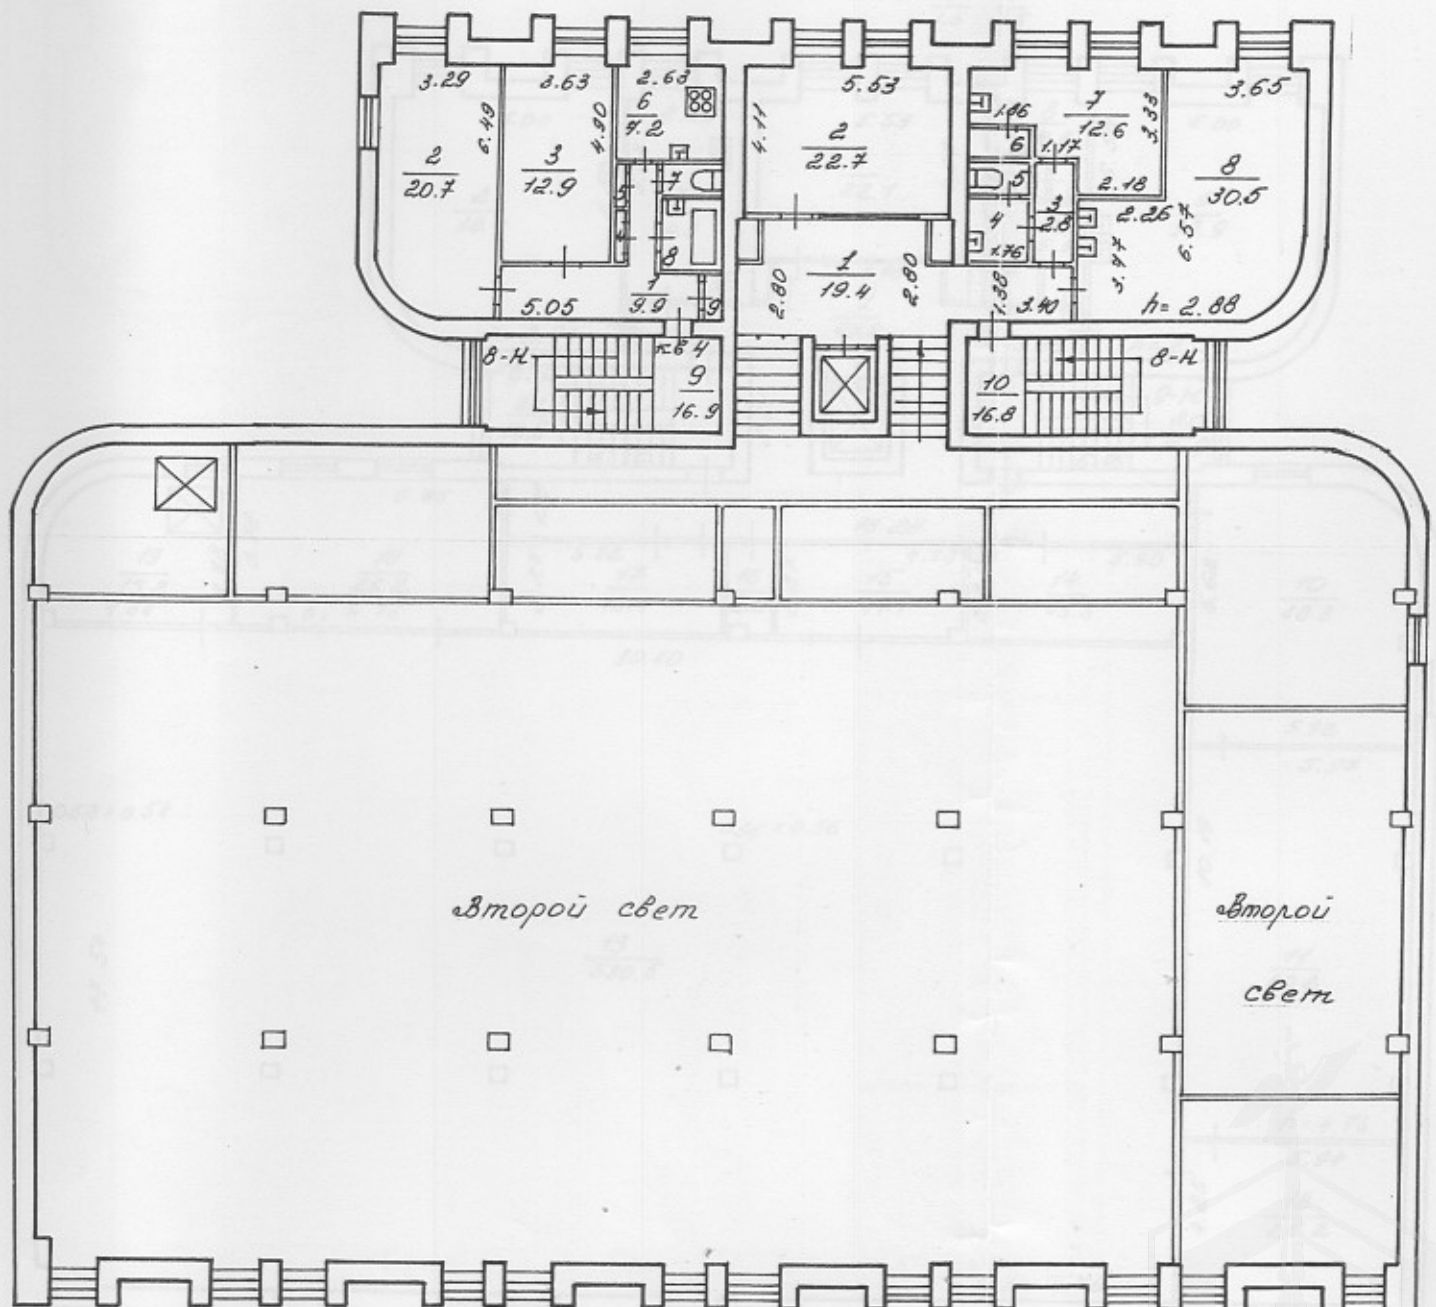

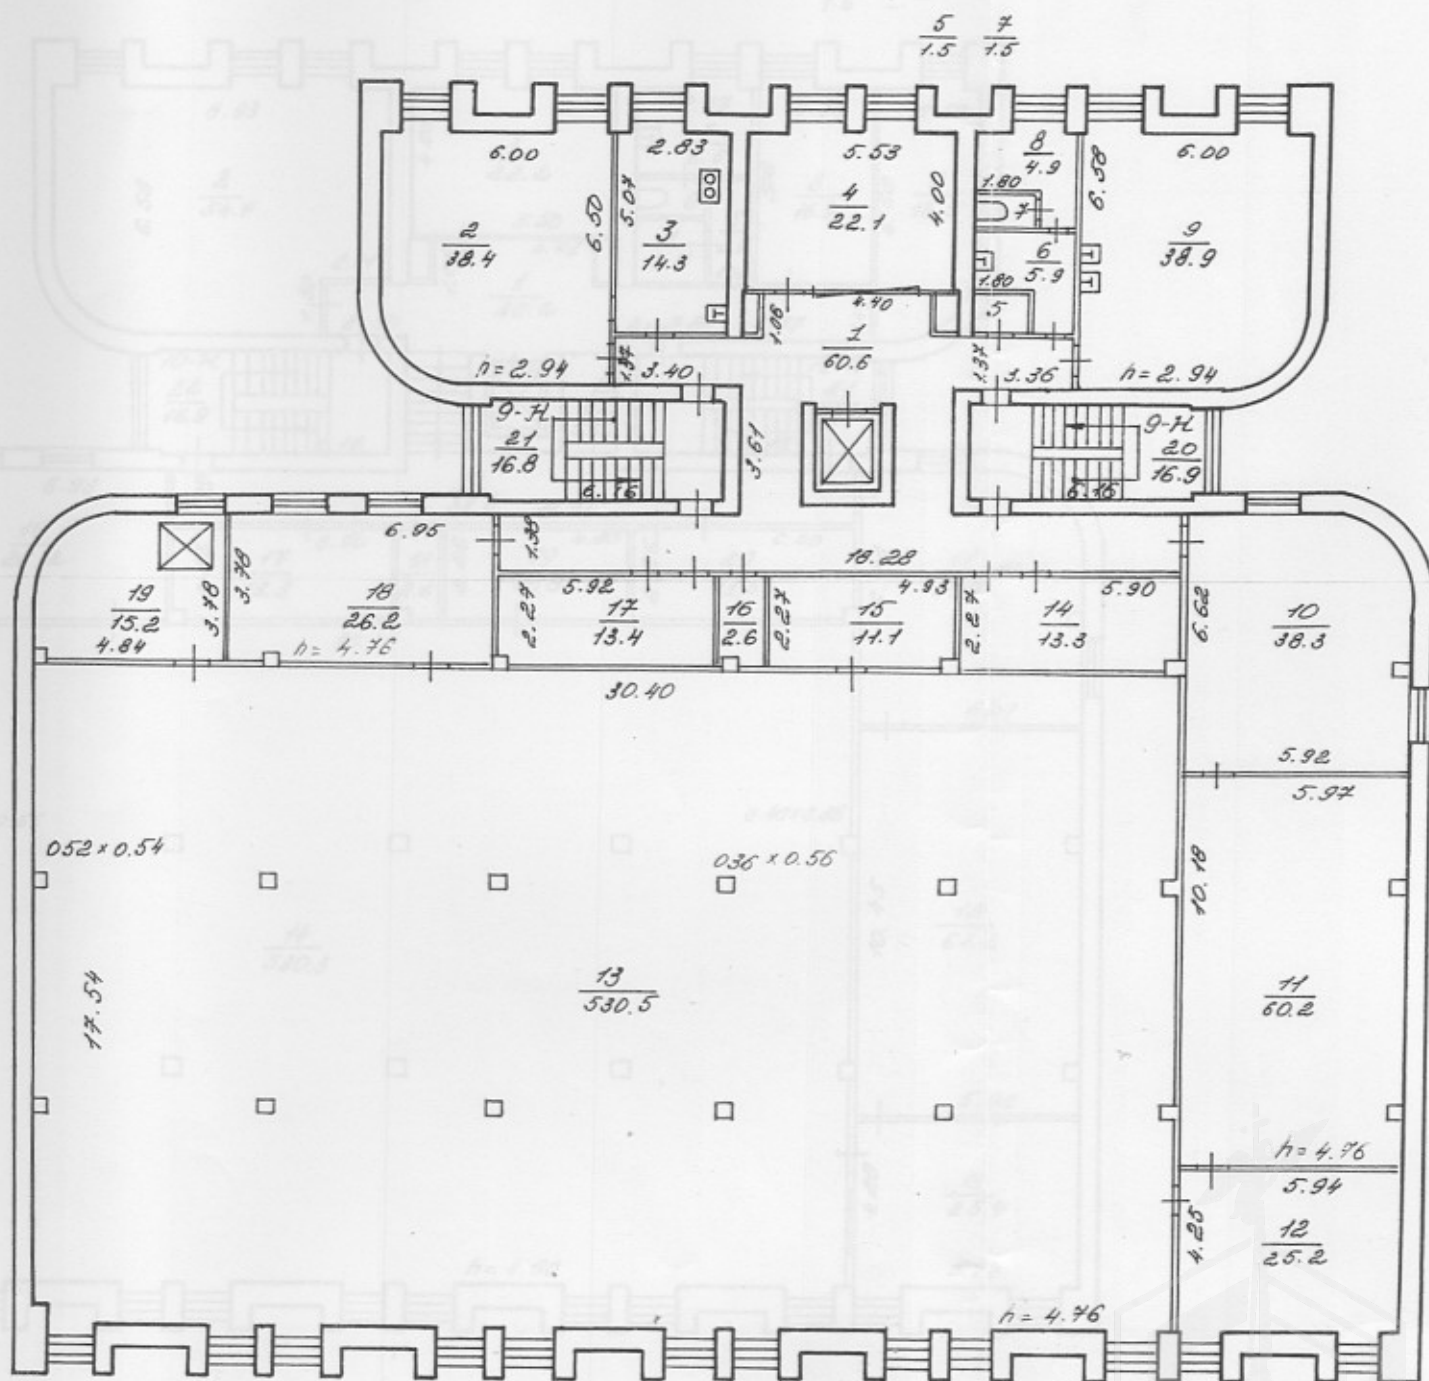


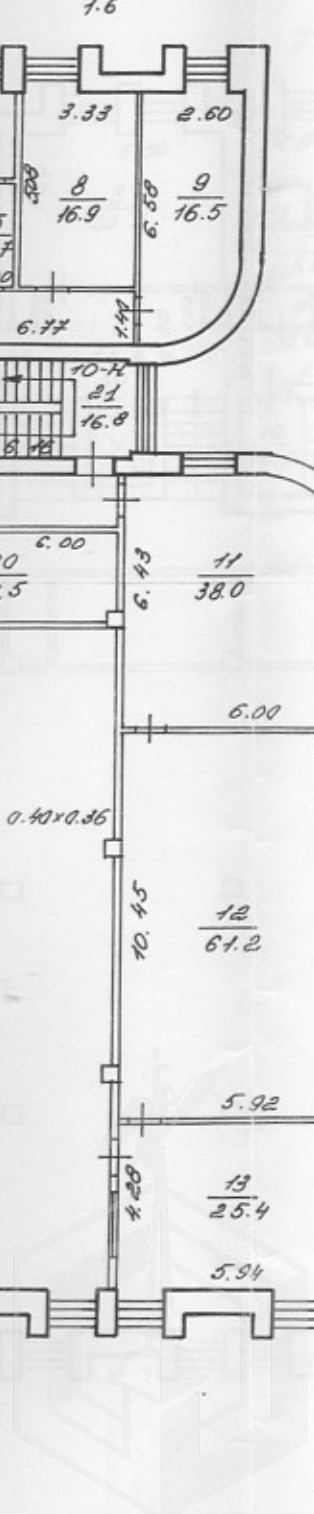


План 8 этажа

8.01.11



4 6 7
1.6 1.4 5.2

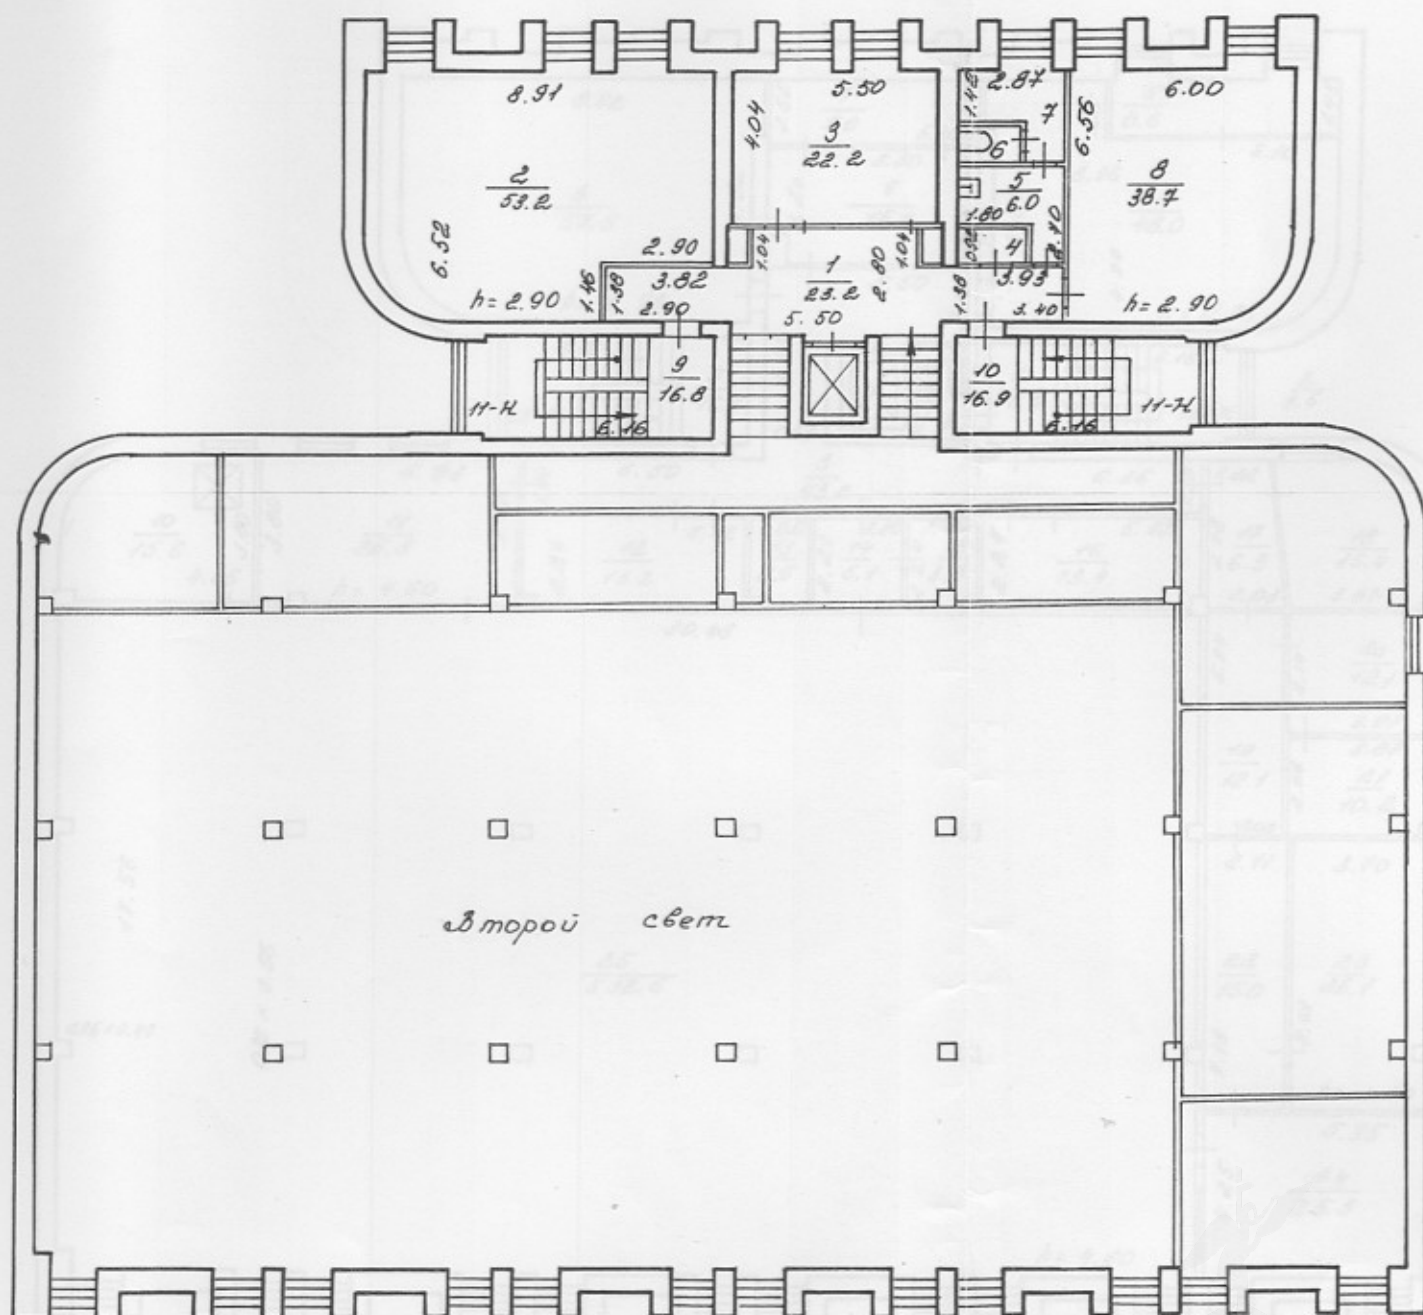

План 9 этажа

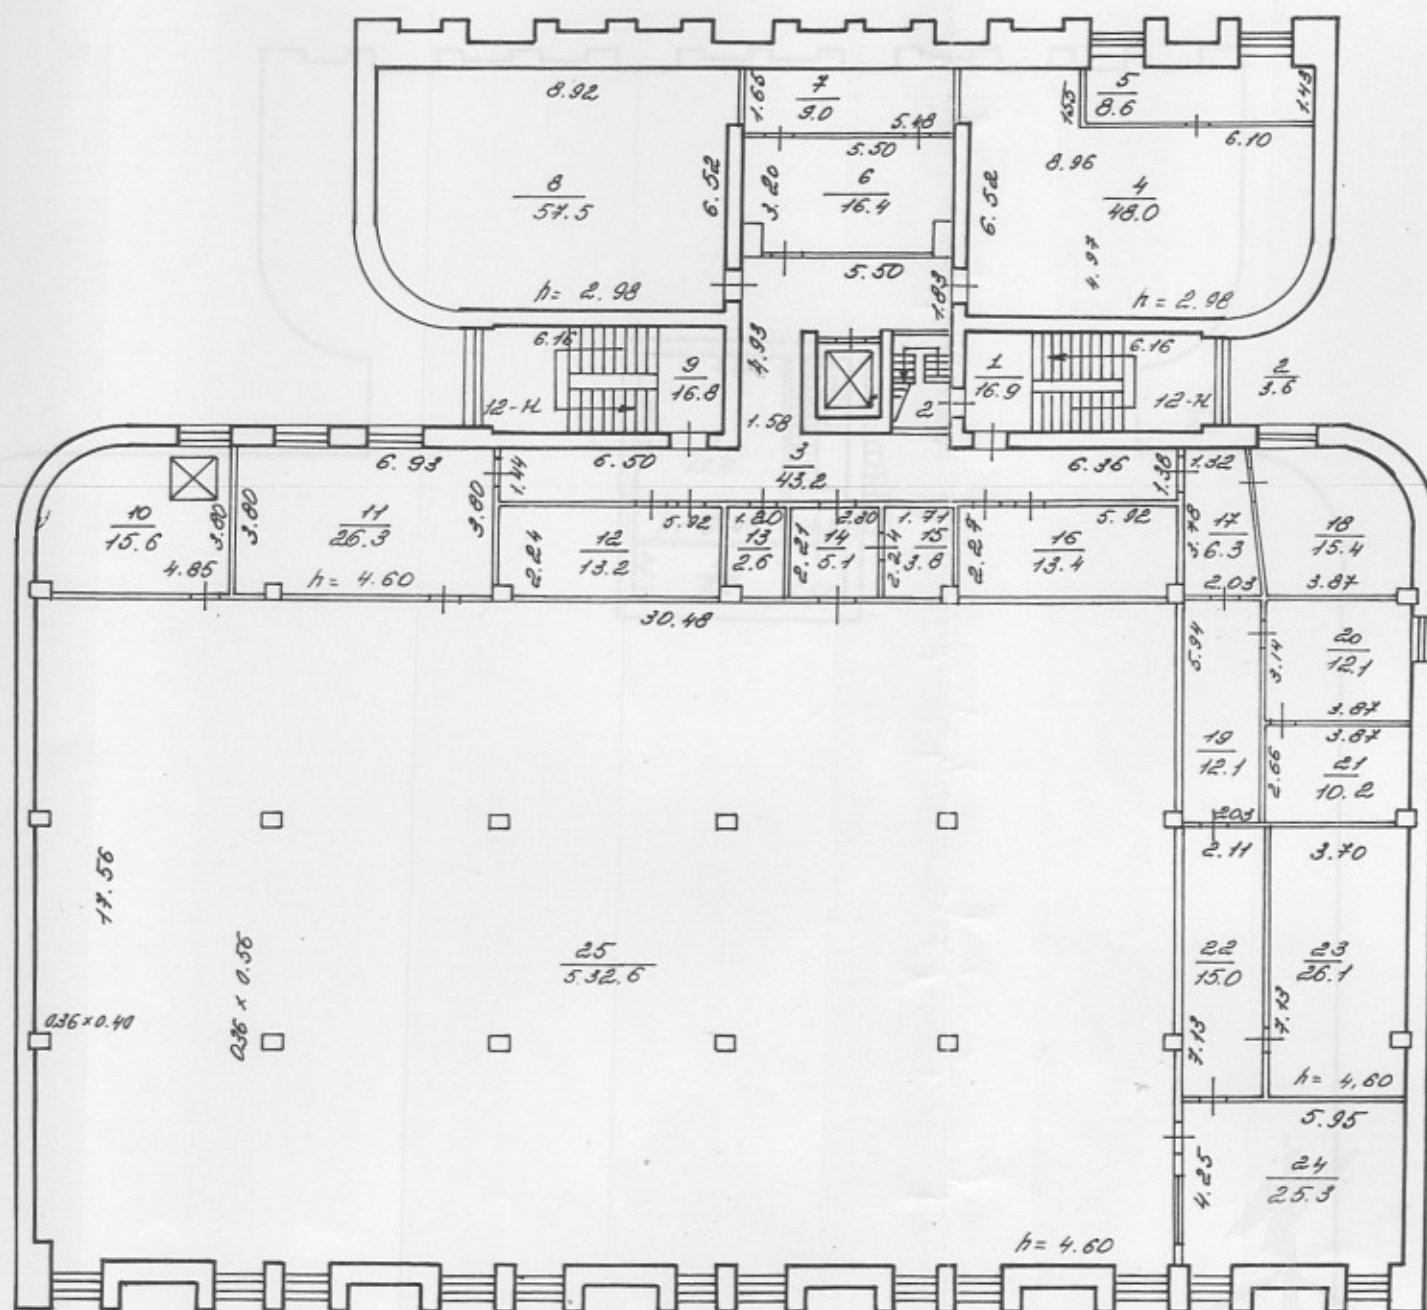

План подстрожки

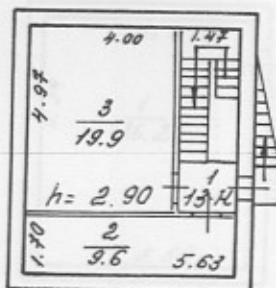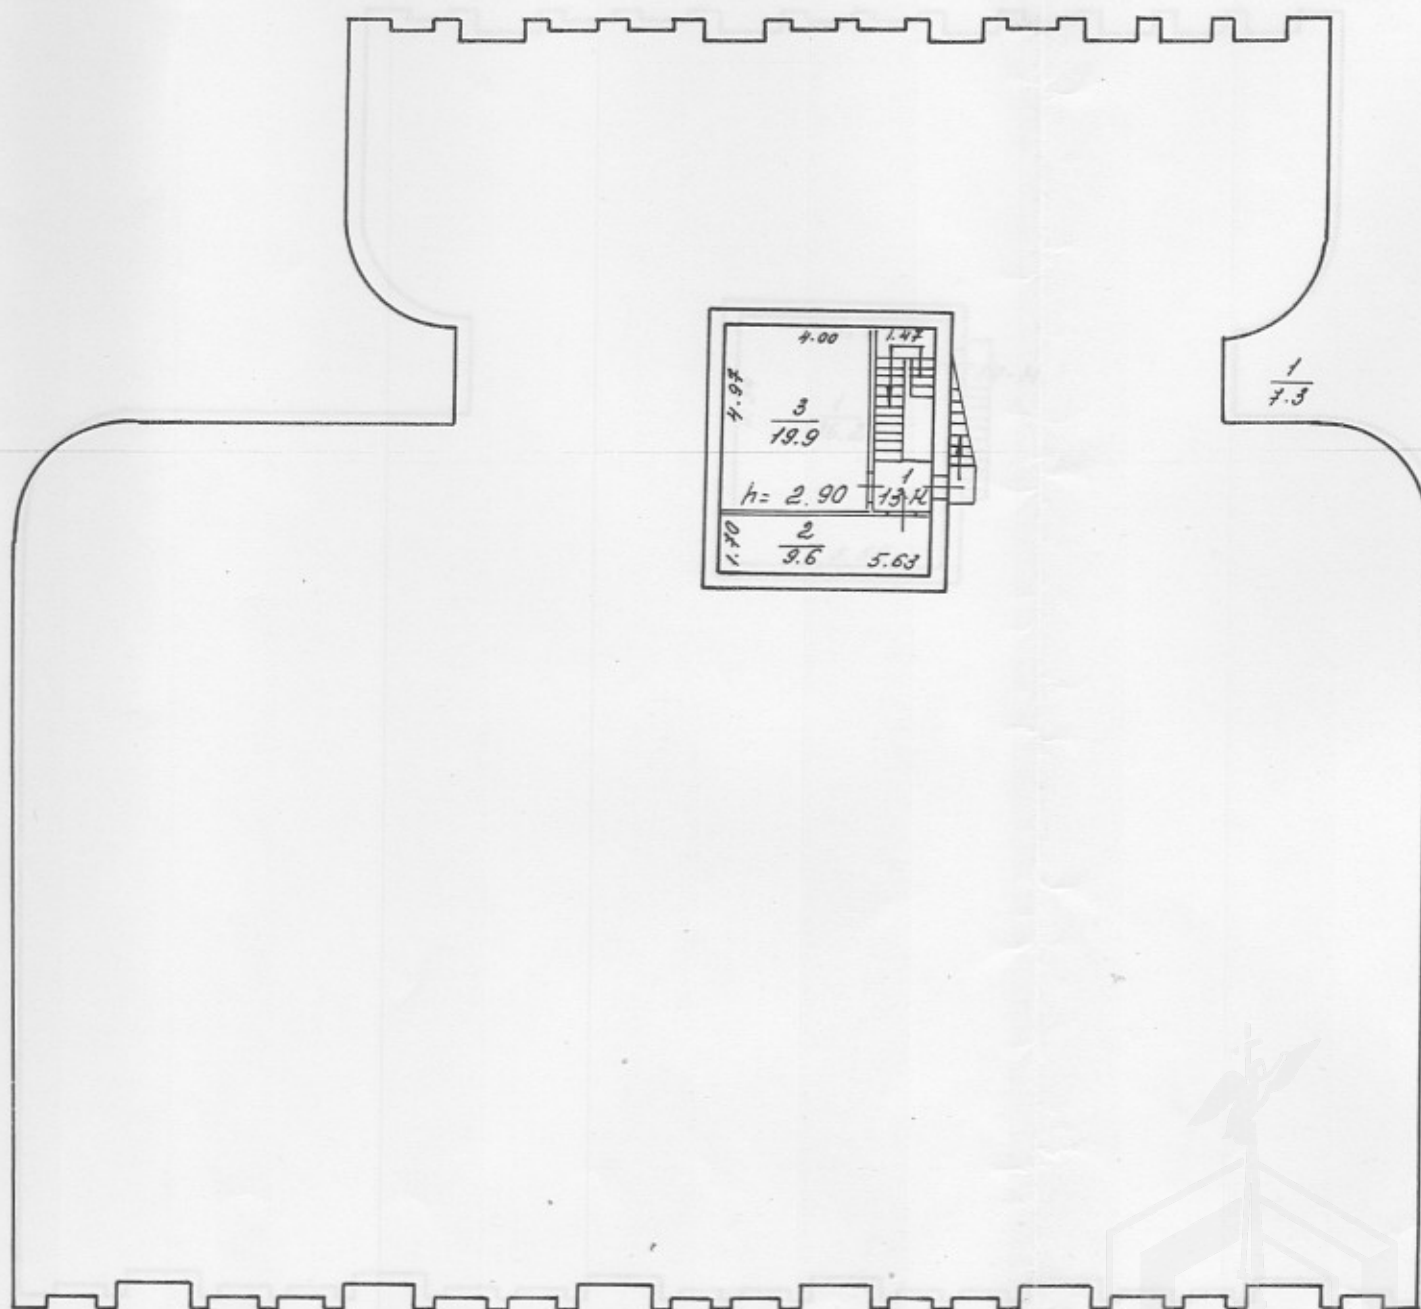

$\frac{1}{7.3}$

План НДСТРОЙКЦ ОТЗЖА

